



ROAD AND BRIDGE RIGHT-OF-WAY SURVEY FOR
DUCHESNE COUNTY
SECTIONS 16, TOWNSHIP 4 SOUTH, RANGE 7 WEST
UINTAH SPECIAL BASE AND MERIDIAN

NUMBER	IC	Da	Dc	CD	T m	R m	L m	LC m	E m	M m
C1	17°03'45"	22°55'06"	23°04'26"	S 45°44'06" E	37.502	250.000	74.450	74.175	2.797	2.766
C2	89°25'52"	47°44'47"	49°14'55"	S 81°55'10" E	118.815	120.000	187.304	168.861	48.870	34.727
C3	17°03'45"	22°01'55"	22°10'12"	S 45°44'06" E	39.011	260.058	77.445	77.159	2.910	2.878
C4	17°03'45"	23°52'45"	24°03'19"	N 45°44'06" W	35.994	239.942	71.454	71.191	2.685	2.655
C5	89°25'52"	56°19'53"	58°53'22"	N 81°55'10" W	100.707	101.712	158.759	143.127	41.422	29.435
C6	89°25'52"	41°25'56"	42°23'33"	N 81°55'10" W	136.922	138.288	215.849	194.596	56.317	40.019
C7	66°50'42"	38°37'23"	39°23'40"	S 86°57'27" E	97.900	148.346	173.071	163.421	29.392	24.532
C8	16°19'51"	41°25'56"	42°23'33"	S 45°22'10" E	19.842	138.288	39.416	39.283	1.416	1.402
C9	06°15'19"	41°25'56"	42°23'33"	N 56°29'33" E	7.556	138.288	15.098	15.090	0.206	0.206

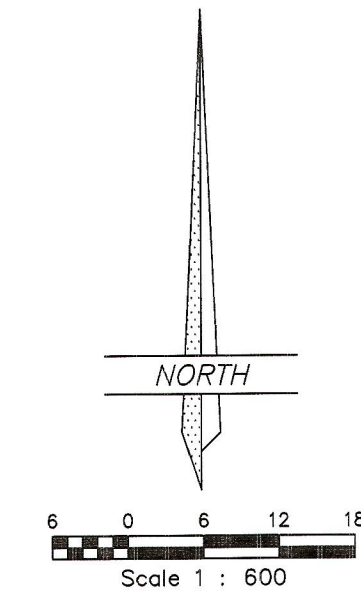

SURVEYOR'S CERTIFICATE

THIS IS TO CERTIFY THAT UNDER MY SUPERVISION A SURVEY OF THE RIGHT-OF-WAY SHOWN ON THIS PLAT HAS BEEN MADE, AND THAT THE MONUMENTS INDICATED WERE FOUND OR SET DURING SAID SURVEY, AND THAT THIS PLAT ACCURATELY REPRESENTS SAID SURVEY TO THE BEST OF MY KNOWLEDGE.

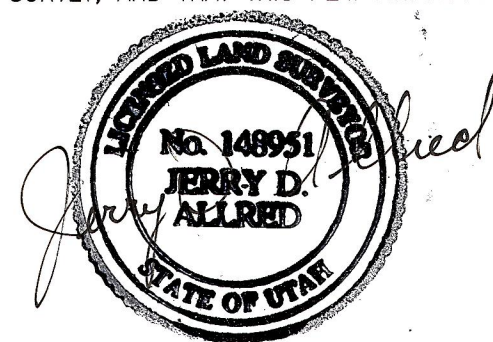


JERRY D. ALLRED, DUCHESNE COUNTY SURVEYOR
UTAH REGISTRATION NO. 148951

OWNER'S DEDICATION


KNOW ALL MEN BY THESE PRESENTS: THAT WE, THE UNDERSIGNED, WARRANT OWNERSHIP OF THE TRACTS OF LAND SHOWN HEREON, AND DO HEREBY DEDICATE TO THE PERPETUAL USE OF THE PUBLIC THESE PARCELS OF LAND SHOWN ON THIS PLAT AS NEW COUNTY ROAD RIGHT-OF-WAY.

LANDOWNER'S SIGNATURES DATE ACKNOWLEDGED TO NOTARY NOTARY'S INITIALS
Else-Marie Vanderhooft, TRUSTEE 10-2-2000 C.S.
Else-Marie Vanderhooft, TRUSTEE 10-2-2000 C.S.
BY: Peter A. Vanderhooft

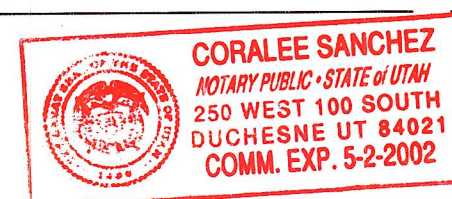

ACKNOWLEDGMENT

STATE OF UTAH
COUNTY OF DUCHESNE
ON THE DATES SHOWN BY EACH SIGNATURE, PERSONALLY APPEARED BEFORE ME THE SIGNERS OF THE ABOVE DEDICATION WHO DULY ACKNOWLEDGED TO ME THAT THEY DID EXECUTE SAME.
MY COMMISSION EXPIRES **5-2-2002**
Coralee Sanchez
NOTARY PUBLIC

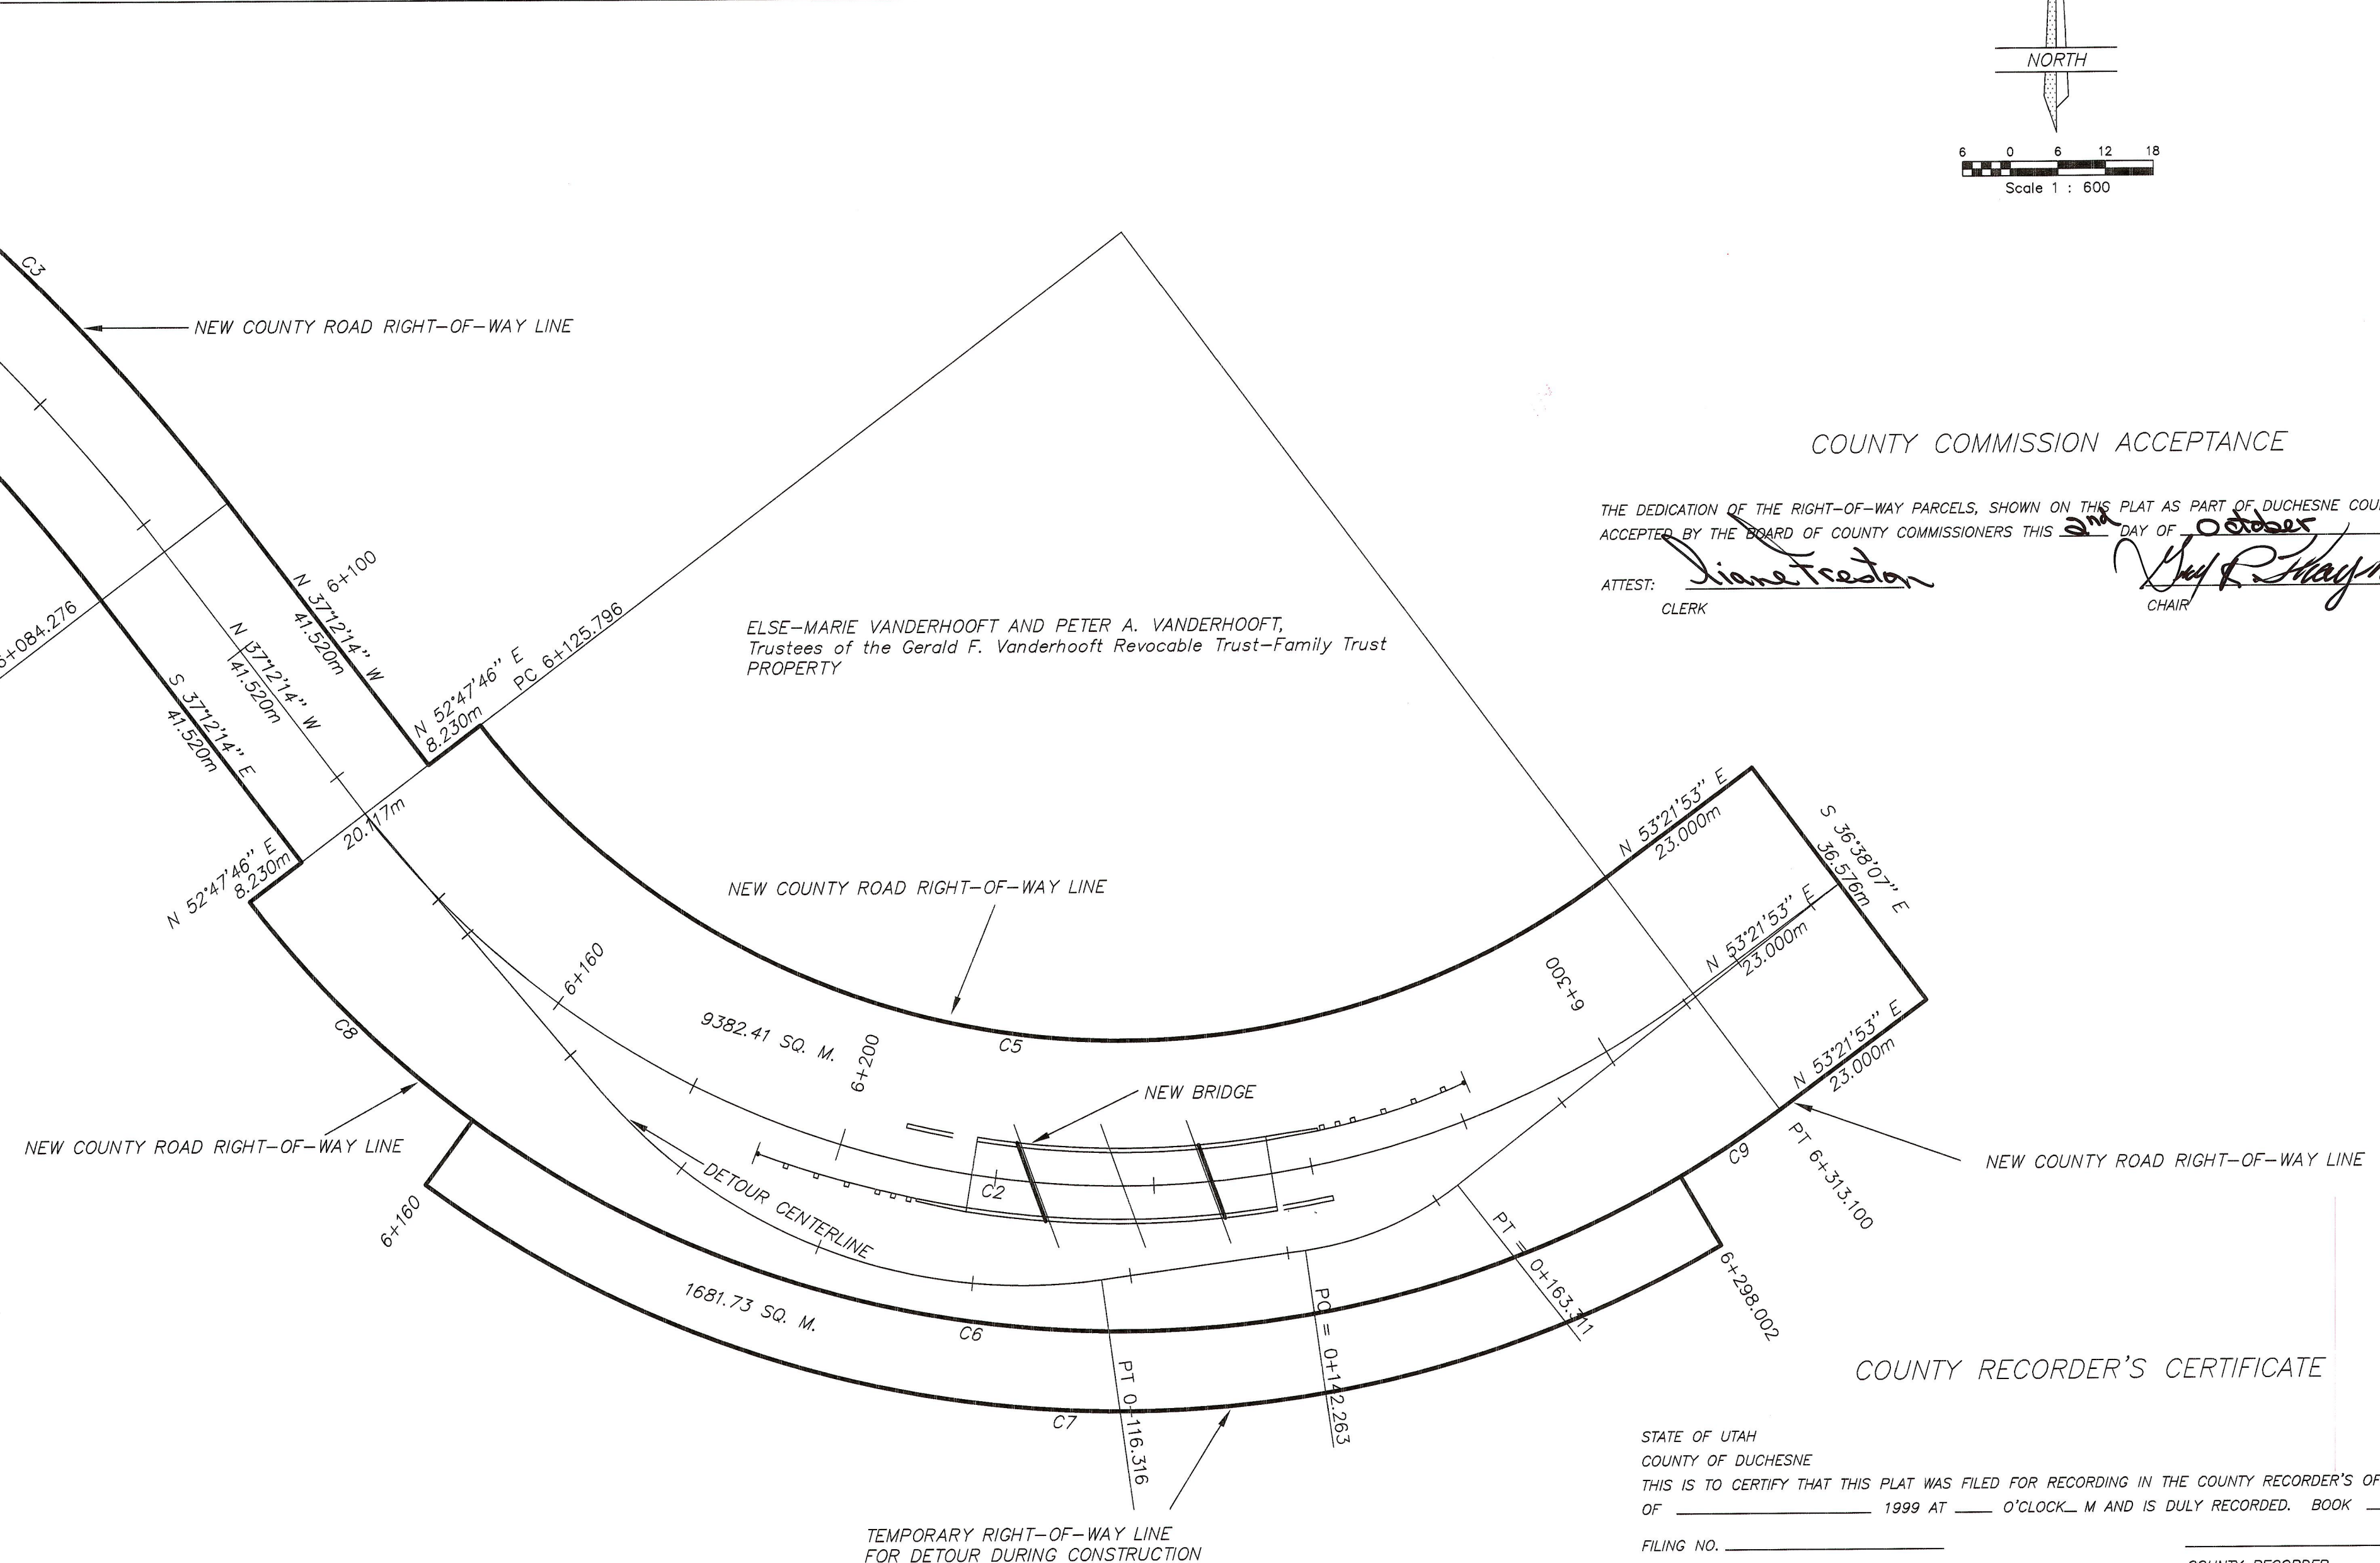


COUNTY COMMISSION ACCEPTANCE

THE DEDICATION OF THE RIGHT-OF-WAY PARCELS, SHOWN ON THIS PLAT AS PART OF DUCHESNE COUNTY ROAD NUMBER 14, ACCEPTED BY THE BOARD OF COUNTY COMMISSIONERS THIS 30th DAY OF October 1999. 2000
ATTEST: *Liane Tredor* CLERK *Don R. Shynell* CHAIR

COUNTY RECORDER'S CERTIFICATE

STATE OF UTAH
COUNTY OF DUCHESNE
THIS IS TO CERTIFY THAT THIS PLAT WAS FILED FOR RECORDING IN THE COUNTY RECORDER'S OFFICE ON THE _____ DAY OF _____ 1999 AT _____ O'CLOCK _____ M AND IS DULY RECORDED. BOOK _____ PAGE _____
FILING NO. _____
COUNTY RECORDER

BRIDGE 6

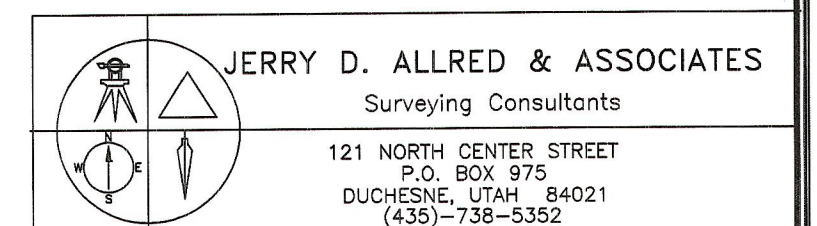

REV 2 OCT 2000
10 JULY 1999

87-122-084

County Surveyor's File # 1144